


BROOKS CREEK

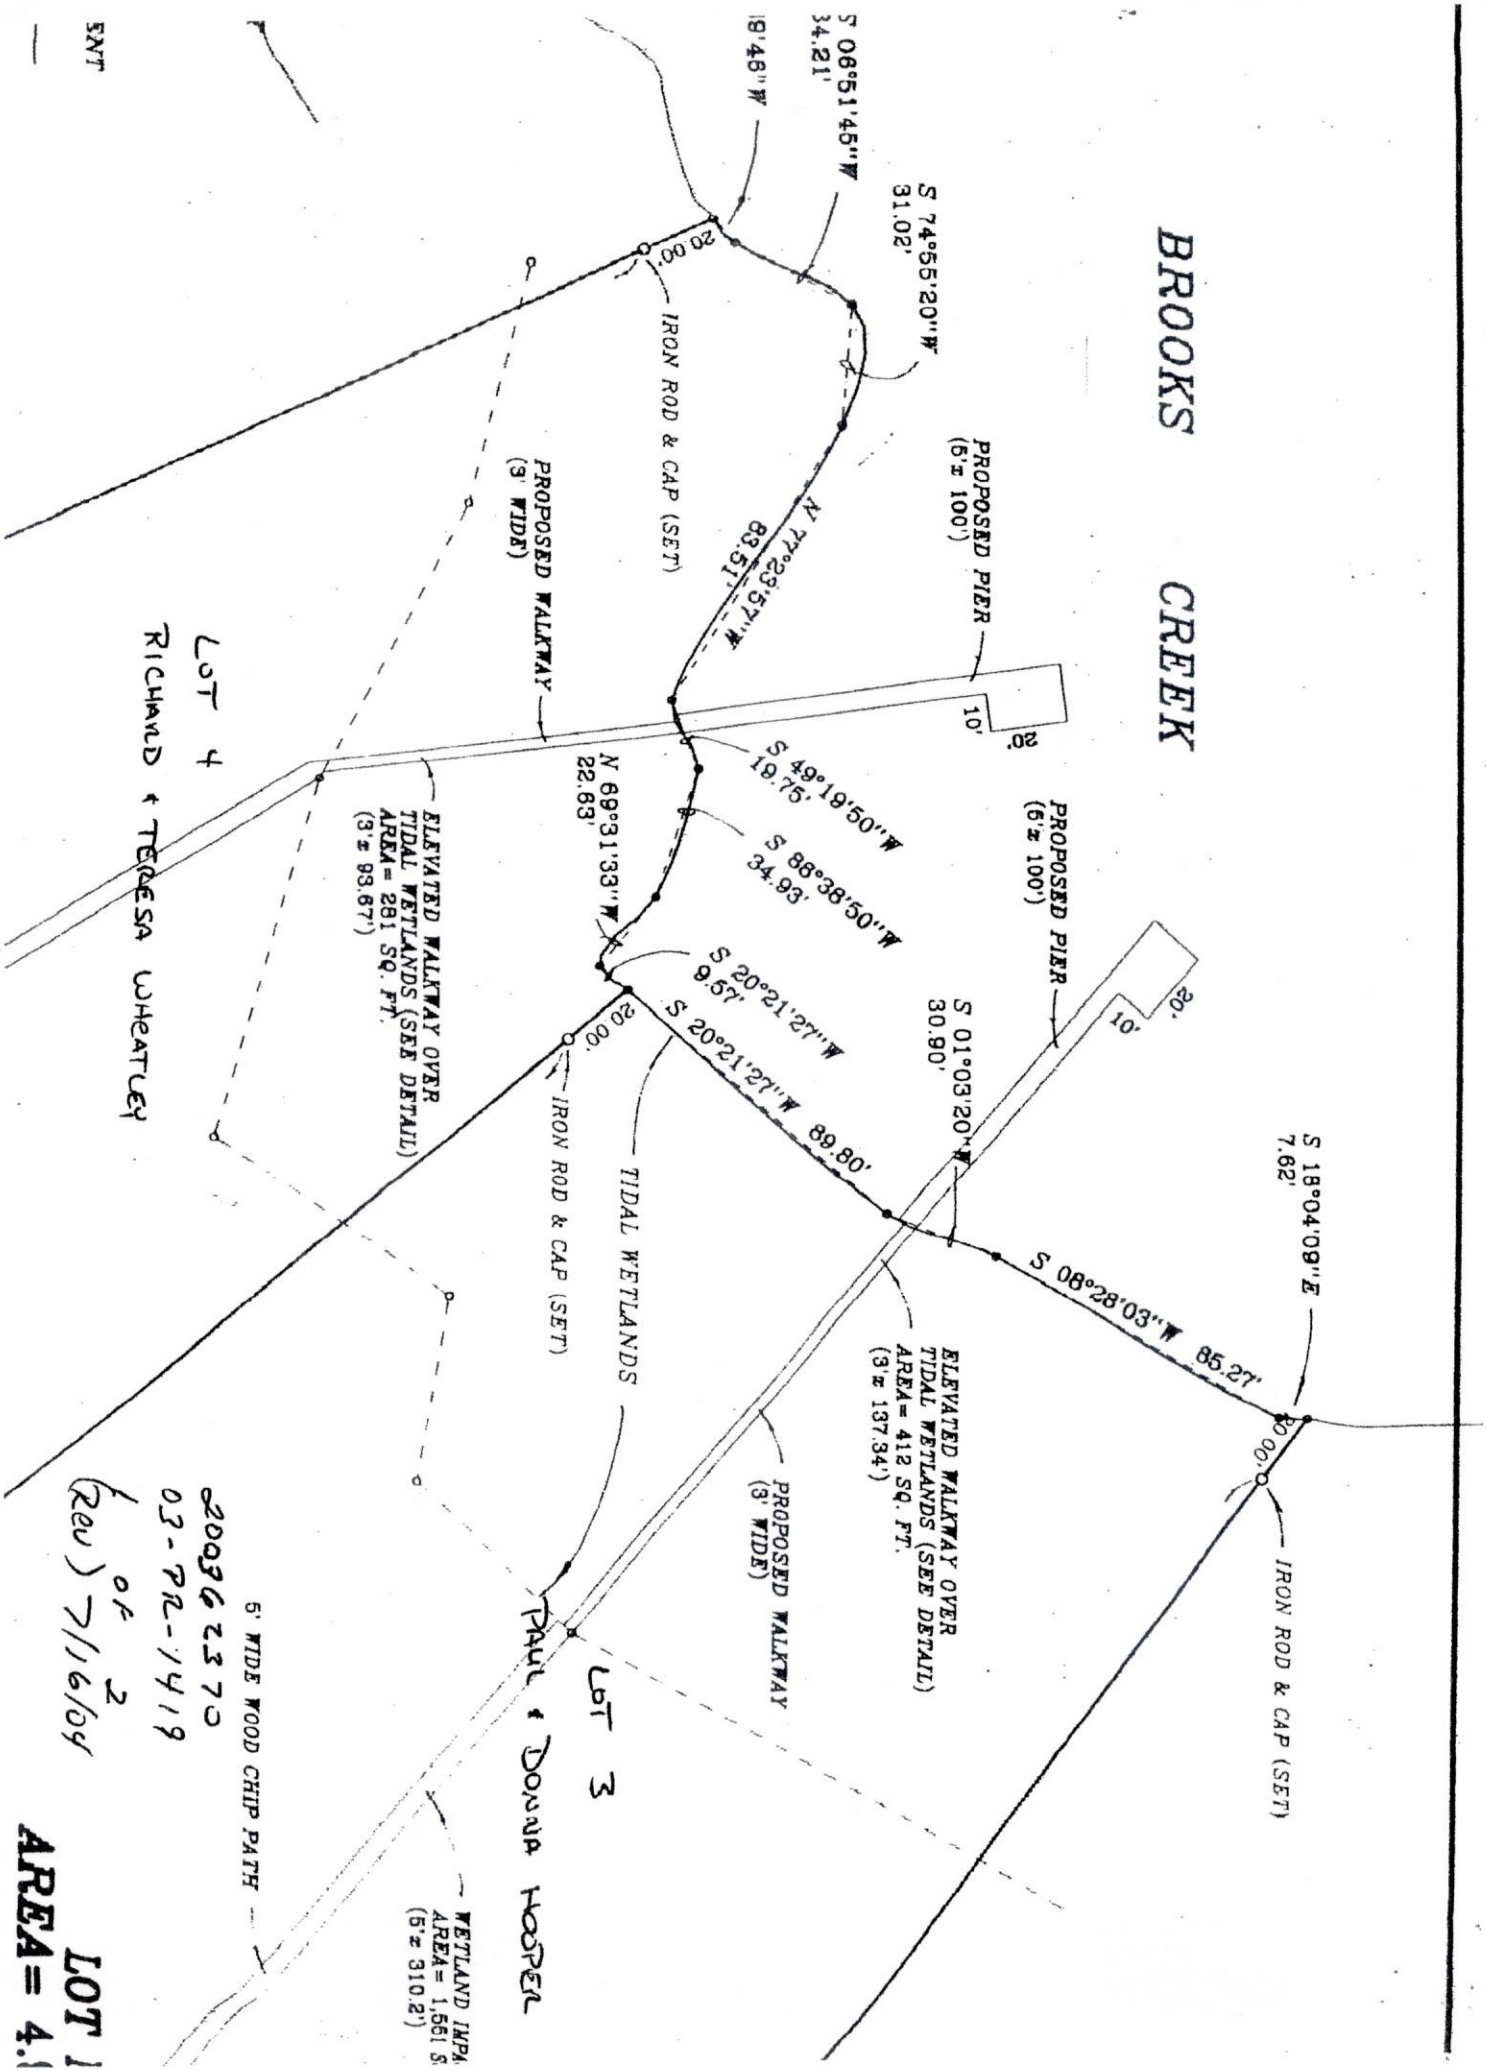

S 18°04'09" E 7.62'
IRON ROD & CAP (SET)

20'
10'
PROPOSED PIER
(6 ± 100')

S 08°28'03" W 85.27'
ELEVATED WALKWAY OVER
TIDAL WETLANDS (SEE DETAIL)
AREA = 412 SQ. FT.
(3 ± 137.34')

S 01°03'20" W 30.90'

PROPOSED WALKWAY
(3' WIDE)

TIDAL WETLANDS

PAUL & DONNA HOOPER
LOT 3

WETLAND INPA
AREA = 1,561 S
(5 ± 310.2')

ELEVATED WALKWAY OVER
TIDAL WETLANDS (SEE DETAIL)
AREA = 281 SQ. FT.
(3 ± 93.87')

5' WIDE WOOD CHIP PATH

LOT 4

RICHARD & TERESA WHEATLEY

200362370
03-PR-1419

of 2
(REV) 7/16/04

LOT 1
AREA = 4.1

EXT